
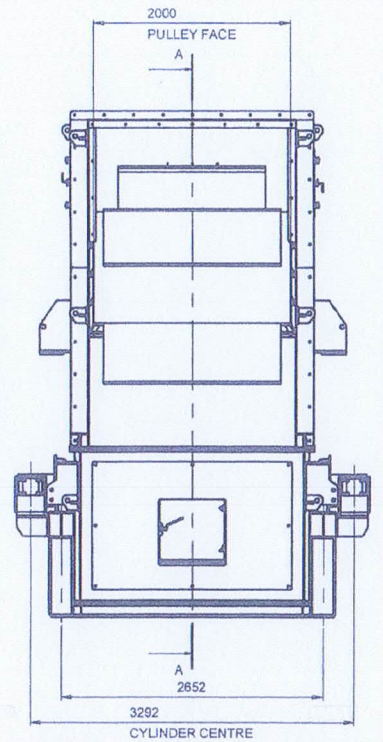
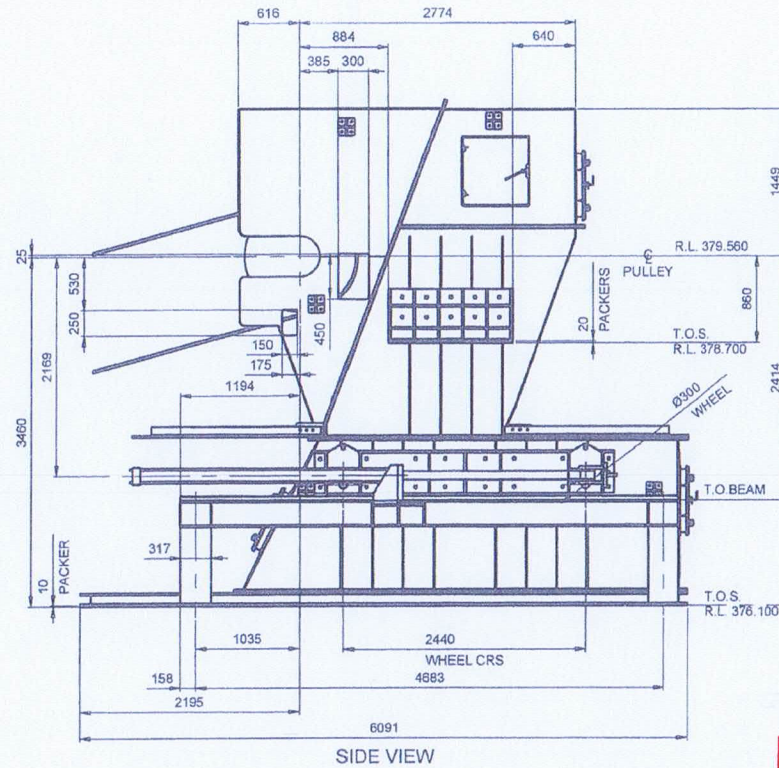
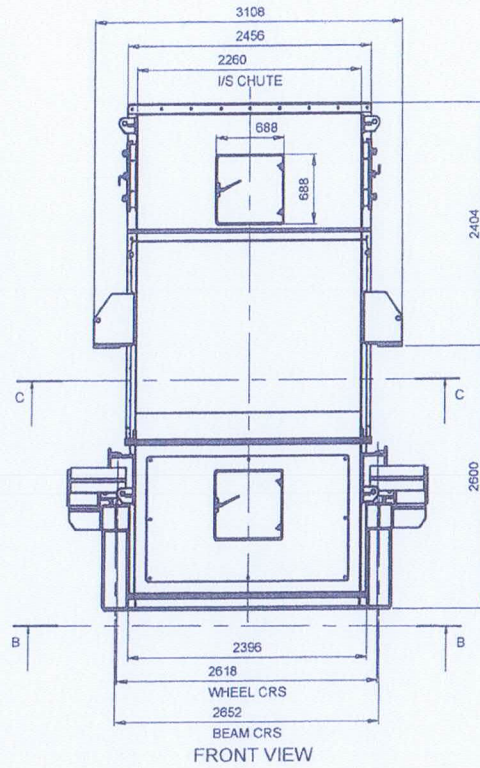






Project No: 201012-00091
PO No:
PDT Contractors Drawing No: 1304-D01-PME074B-1011 Rev 10

- Review Code:
- 1 No comment Manufacturing may proceed Submit 'Certified Final' or 'As-Built' document
 - 2 Amend as Noted. Manufacturing may proceed subject to incorporating the changes. Resubmit revised document
 - 3 Amend as Noted and resubmit revised documents. Manufacturing shall NOT proceed
 - 4 Review complete. 'Certified Final' or 'As-Built' document. No further resubmission
 - 5 Review not required. For information Only

Signed: Package Engineer Date:

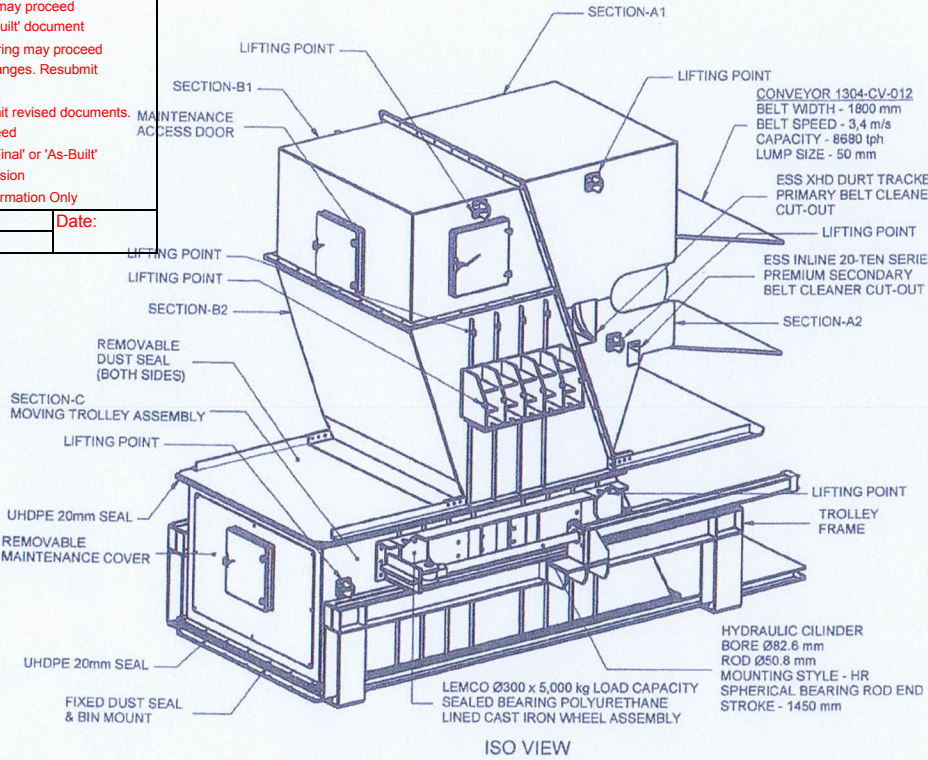

CERTIFIED FINAL
SIGNED: [Signature]
DATE: 06/01/2012
MINERAL PROCESSING
ENGINEERS PTY LTD

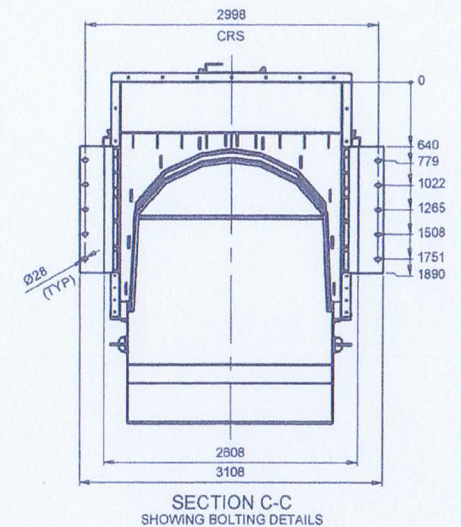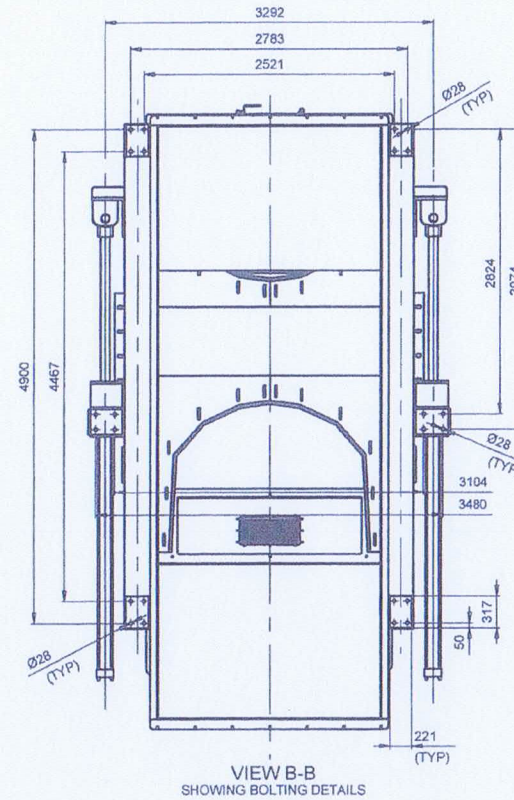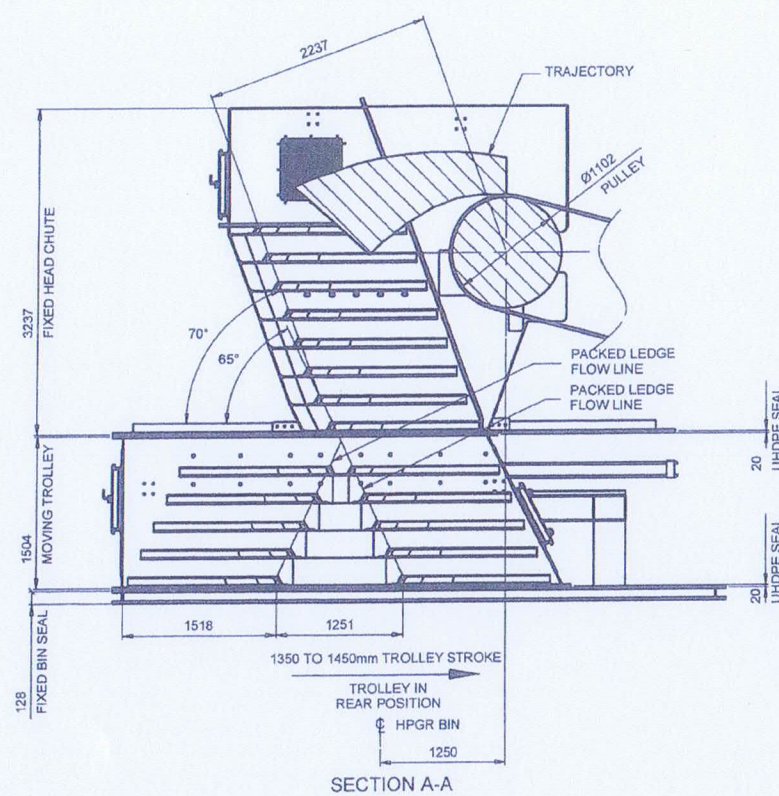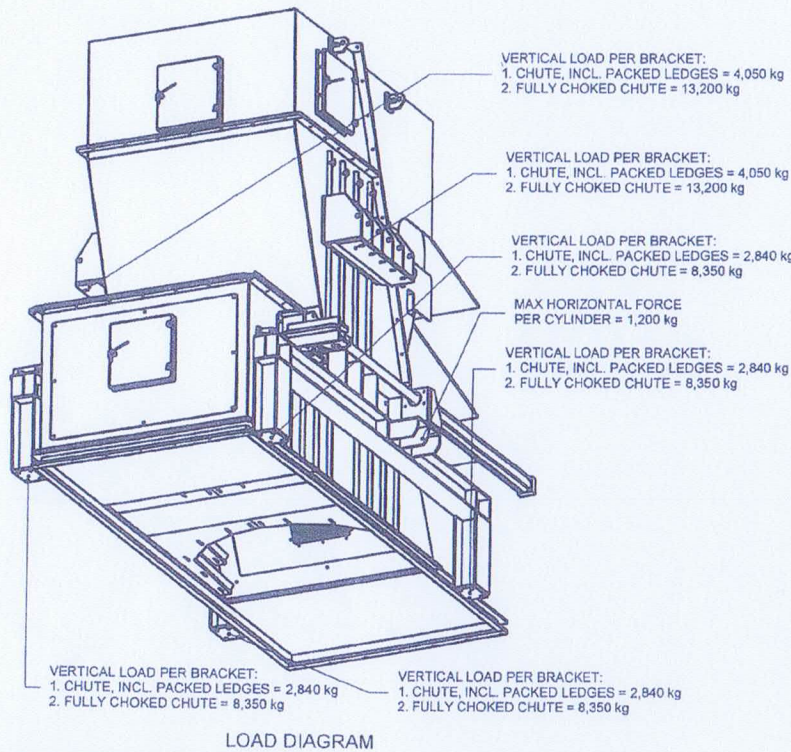

ESTIMATED CHUTE WEIGHTS

1. EMPTY CHUTE (SECTION A, B & D) = 5,400 kg
2. EMPTY CHUTE (SECTION C (TROLLEY)) = 7,100 kg
3. TOTAL ASSEMBLY = 12,785 kg

CHUTE TAG No. 1304-CH-116

REV	BY	DATE	DESCRIPTION	CKD	APP	REV	BY	DATE	DESCRIPTION	CKD	APP
7	E.G.	31-03-11	REVISED BRACKET CRS & PULLEY. RE-ISSUE FOR CONSTRUCTION	E.G.	BB	0	DDH	27-08-10	ISSUED FOR CLIENT REVIEW	BB	TC
8	E.G.	06-04-11	REVISED BRACKET HEIGHT. RE-ISSUE FOR CONSTRUCTION	E.G.	BB	1	DDH	05-10-10	REVISED FOR NEW STEELWORK LEVELS	BB	TC
9	E.G.	18-04-11	LIFTING POINTS SHOWN ON DRG. RE-ISSUE FOR CONSTRUCTION	E.G.	BB	2	DDH	25-10-10	ISSUE FOR CONSTRUCTION	BB	TC
10	E.G.	24-05-11	ISSUED AS CERTIFIED IFC	E.G.	BB	3	DDH	22-11-10	REVISED PULLEY LEVEL - ISSUE FOR CONSTRUCTION	BB	TC
11	E.G.	23-01-11	ISSUED FOR CONSTRUCTION	E.G.	BB	4	DDH		RE-ISSUE FOR CONSTRUCTION	BB	TC
						5	DDH	12-01-11	RE-ISSUE FOR CONSTRUCTION	BB	TC
						6	DDH	08-03-11	REVISED BRACKET LEVEL RE-ISSUE FOR CONSTRUCTION	BB	TC

MP2
MINERAL PROCESSING
ENGINEERS

DRAWN: D DE HAAS
TRACED: [Signature]
CHECKED: [Signature]
SUPT DRAFT: [Signature]
PROJ. ENG: [Signature]
APPROVED: [Signature]
APP. FOR CONST: [Signature]

D DE HAAS
27-08-10
20/09/11
23/09/11
23/09/11
23/09/11
23/09/11

KARARA IRON ORE PROJECT
CONVEYOR 1304-CV-012 HEAD CHUTE
GENERAL ARRANGEMENT DRAWING
KML DRAWING No. 1304-D01-PME074B-1011
DETAIL SHEET 1 OF 1

SCALE 1:30
DRAWING NUMBER
1304-CV12HC-GA-01
PROJECT NUMBER

REV 11